
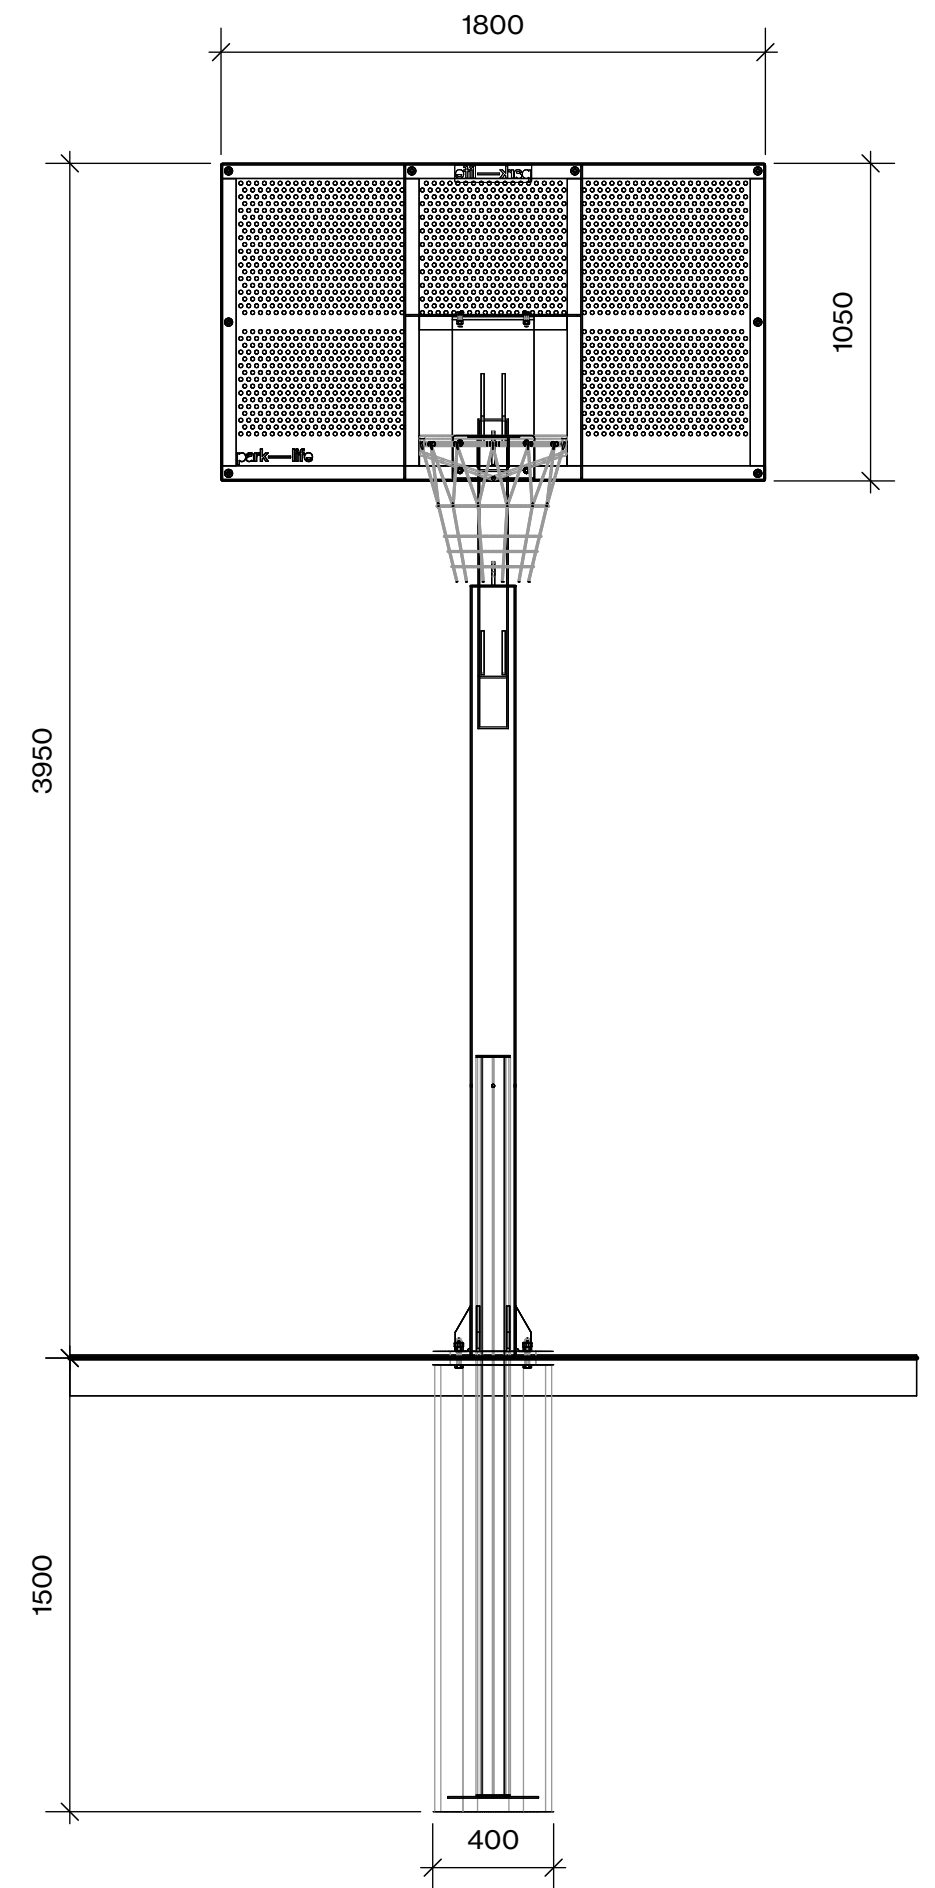
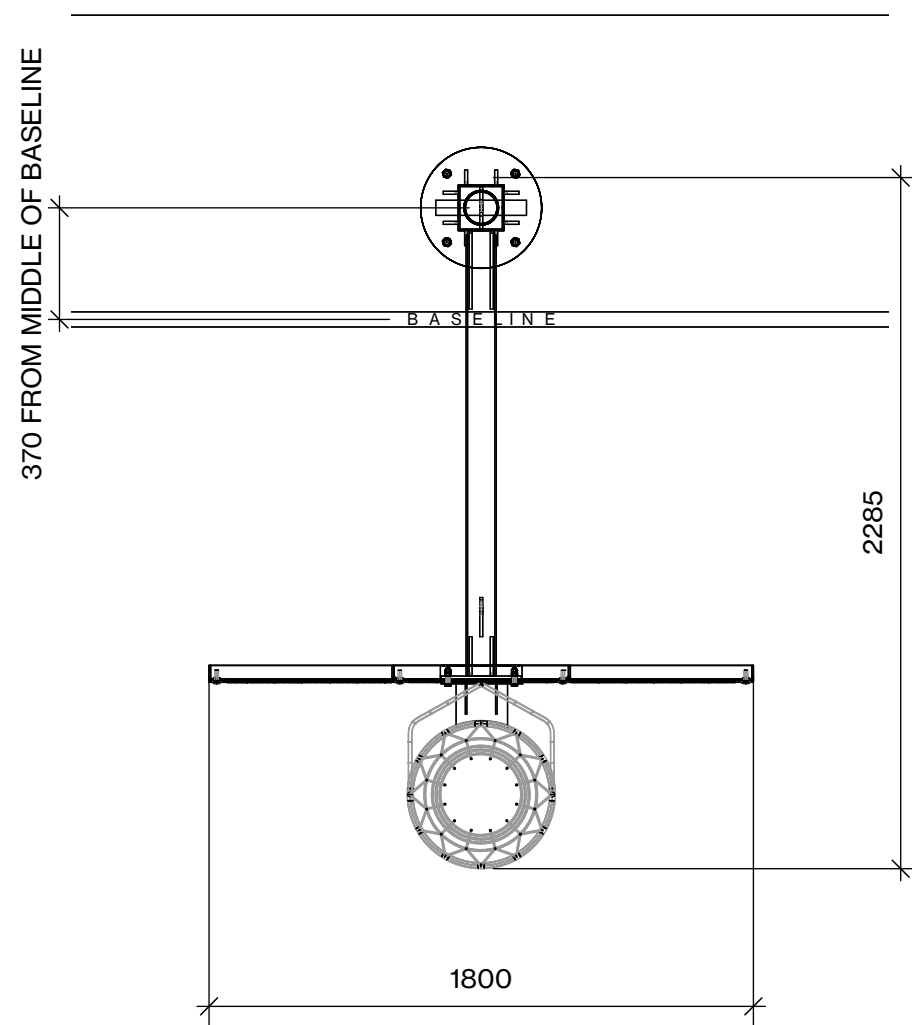


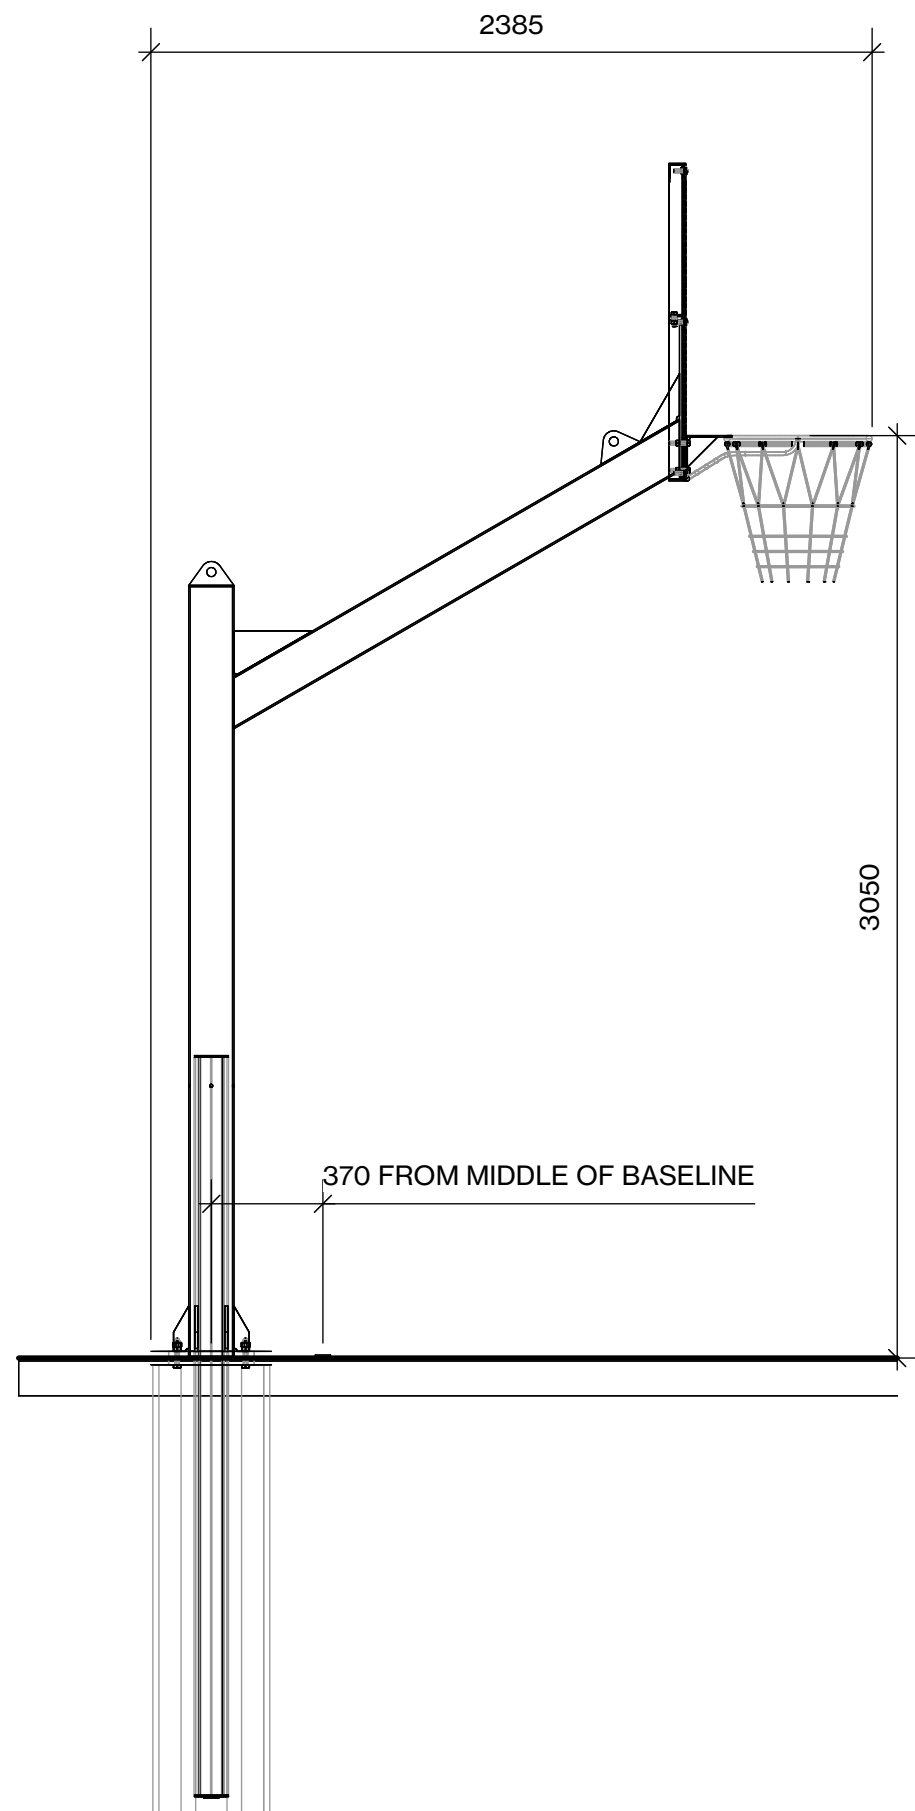

TECHNICAL DRAWING

## BB01\_ BASKETBALL GRIZZLY TOWER

**park—life**<sup>™</sup>